



EDINBURGH 1ST FLOOR (Slab)

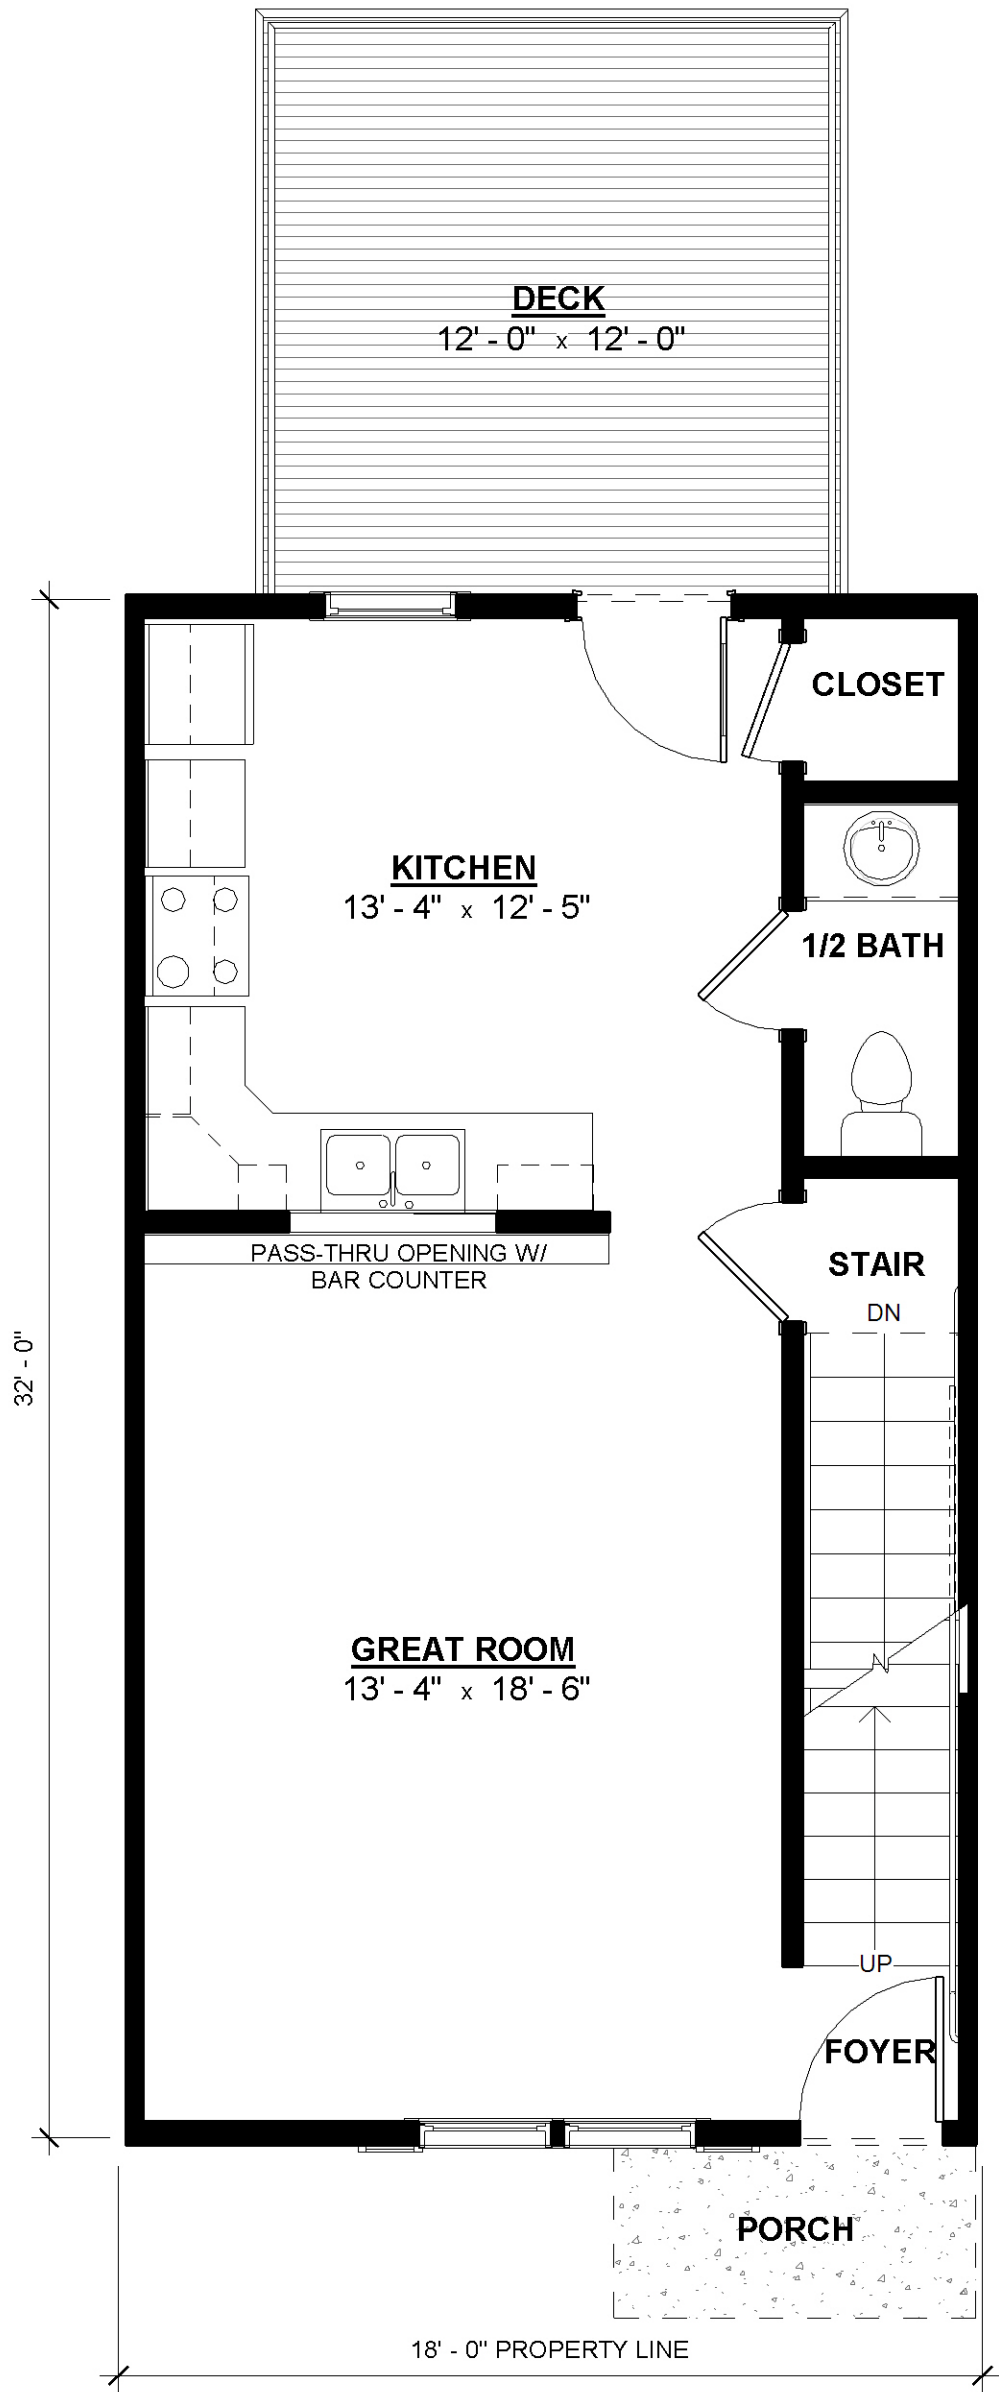

EDINBURGH 1ST FLOOR (Basement)

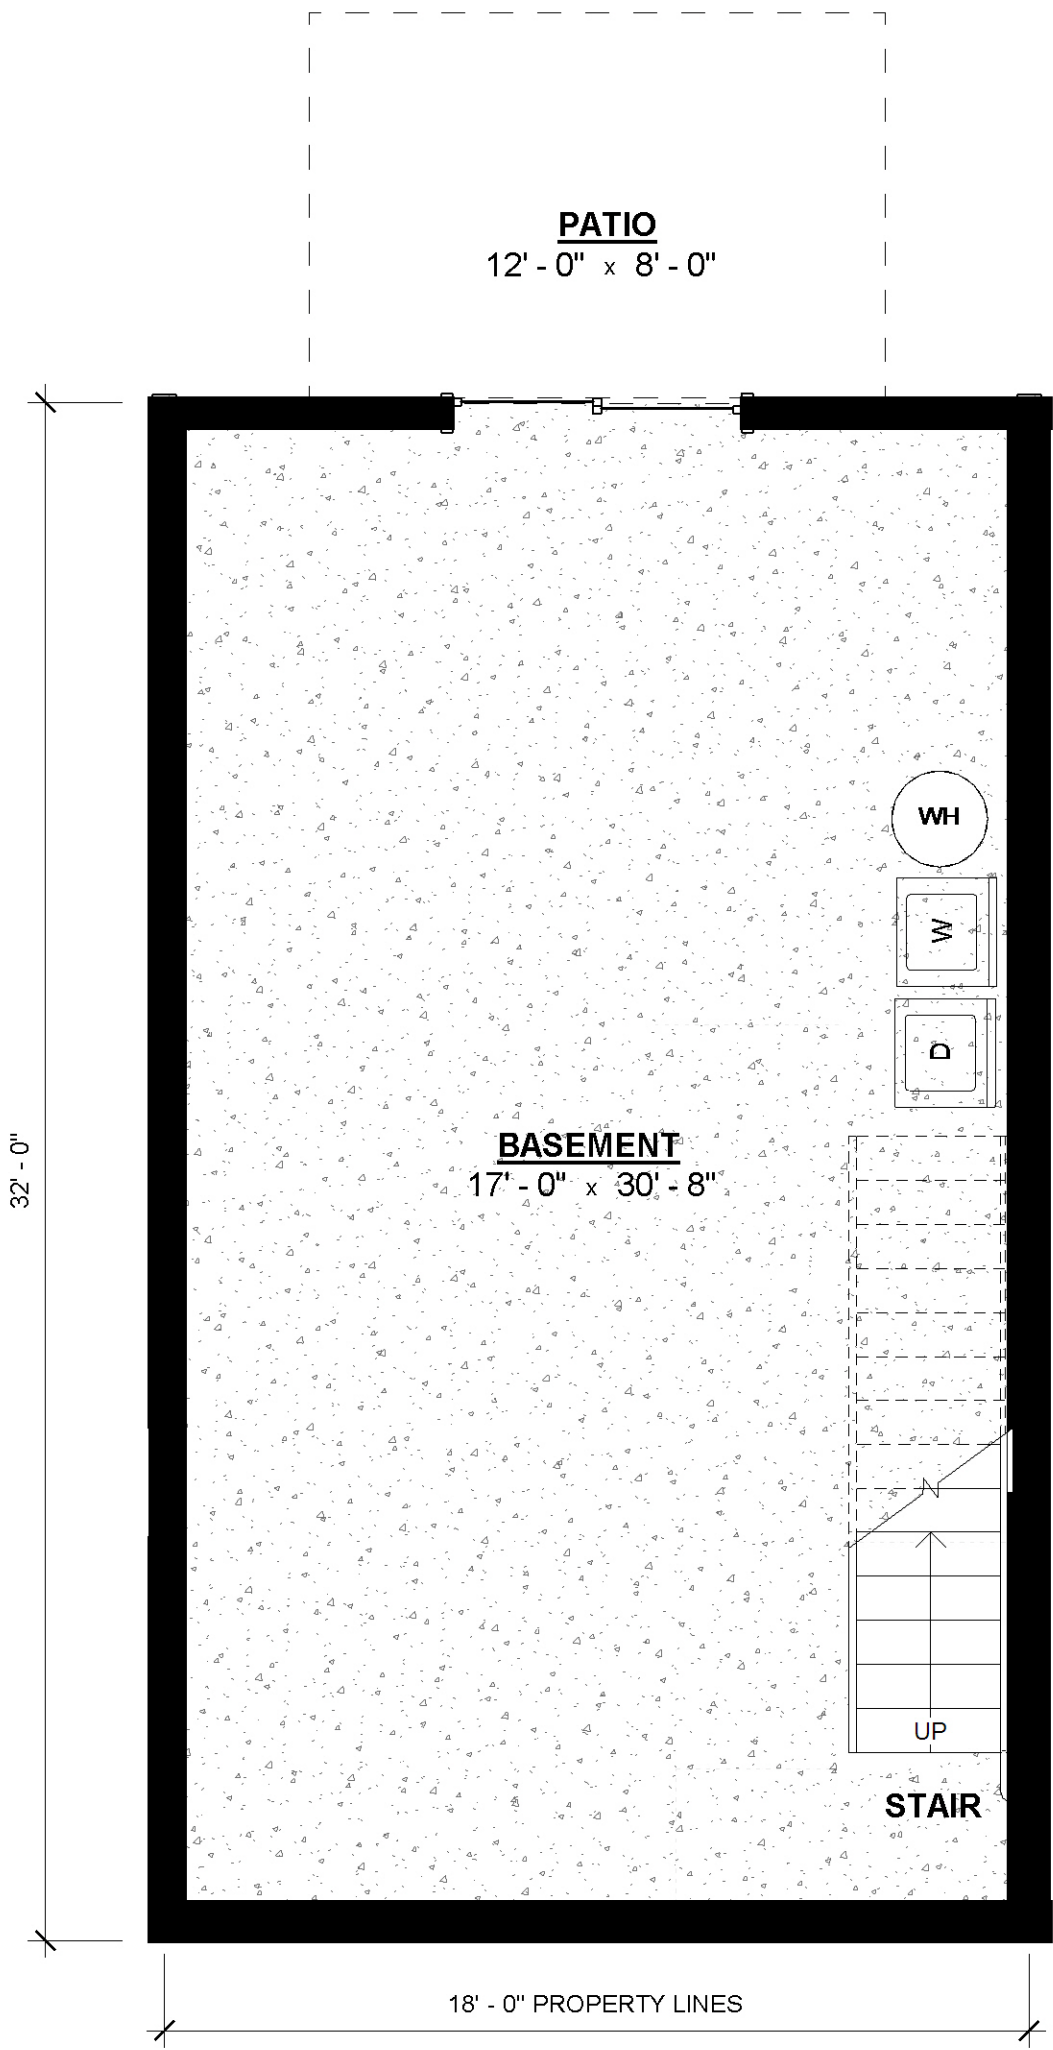

*EDINBURGH BASEMENT PLAN



*REAR ELEVATION (EDINBURGH)